


# Broadway and Lido Junction

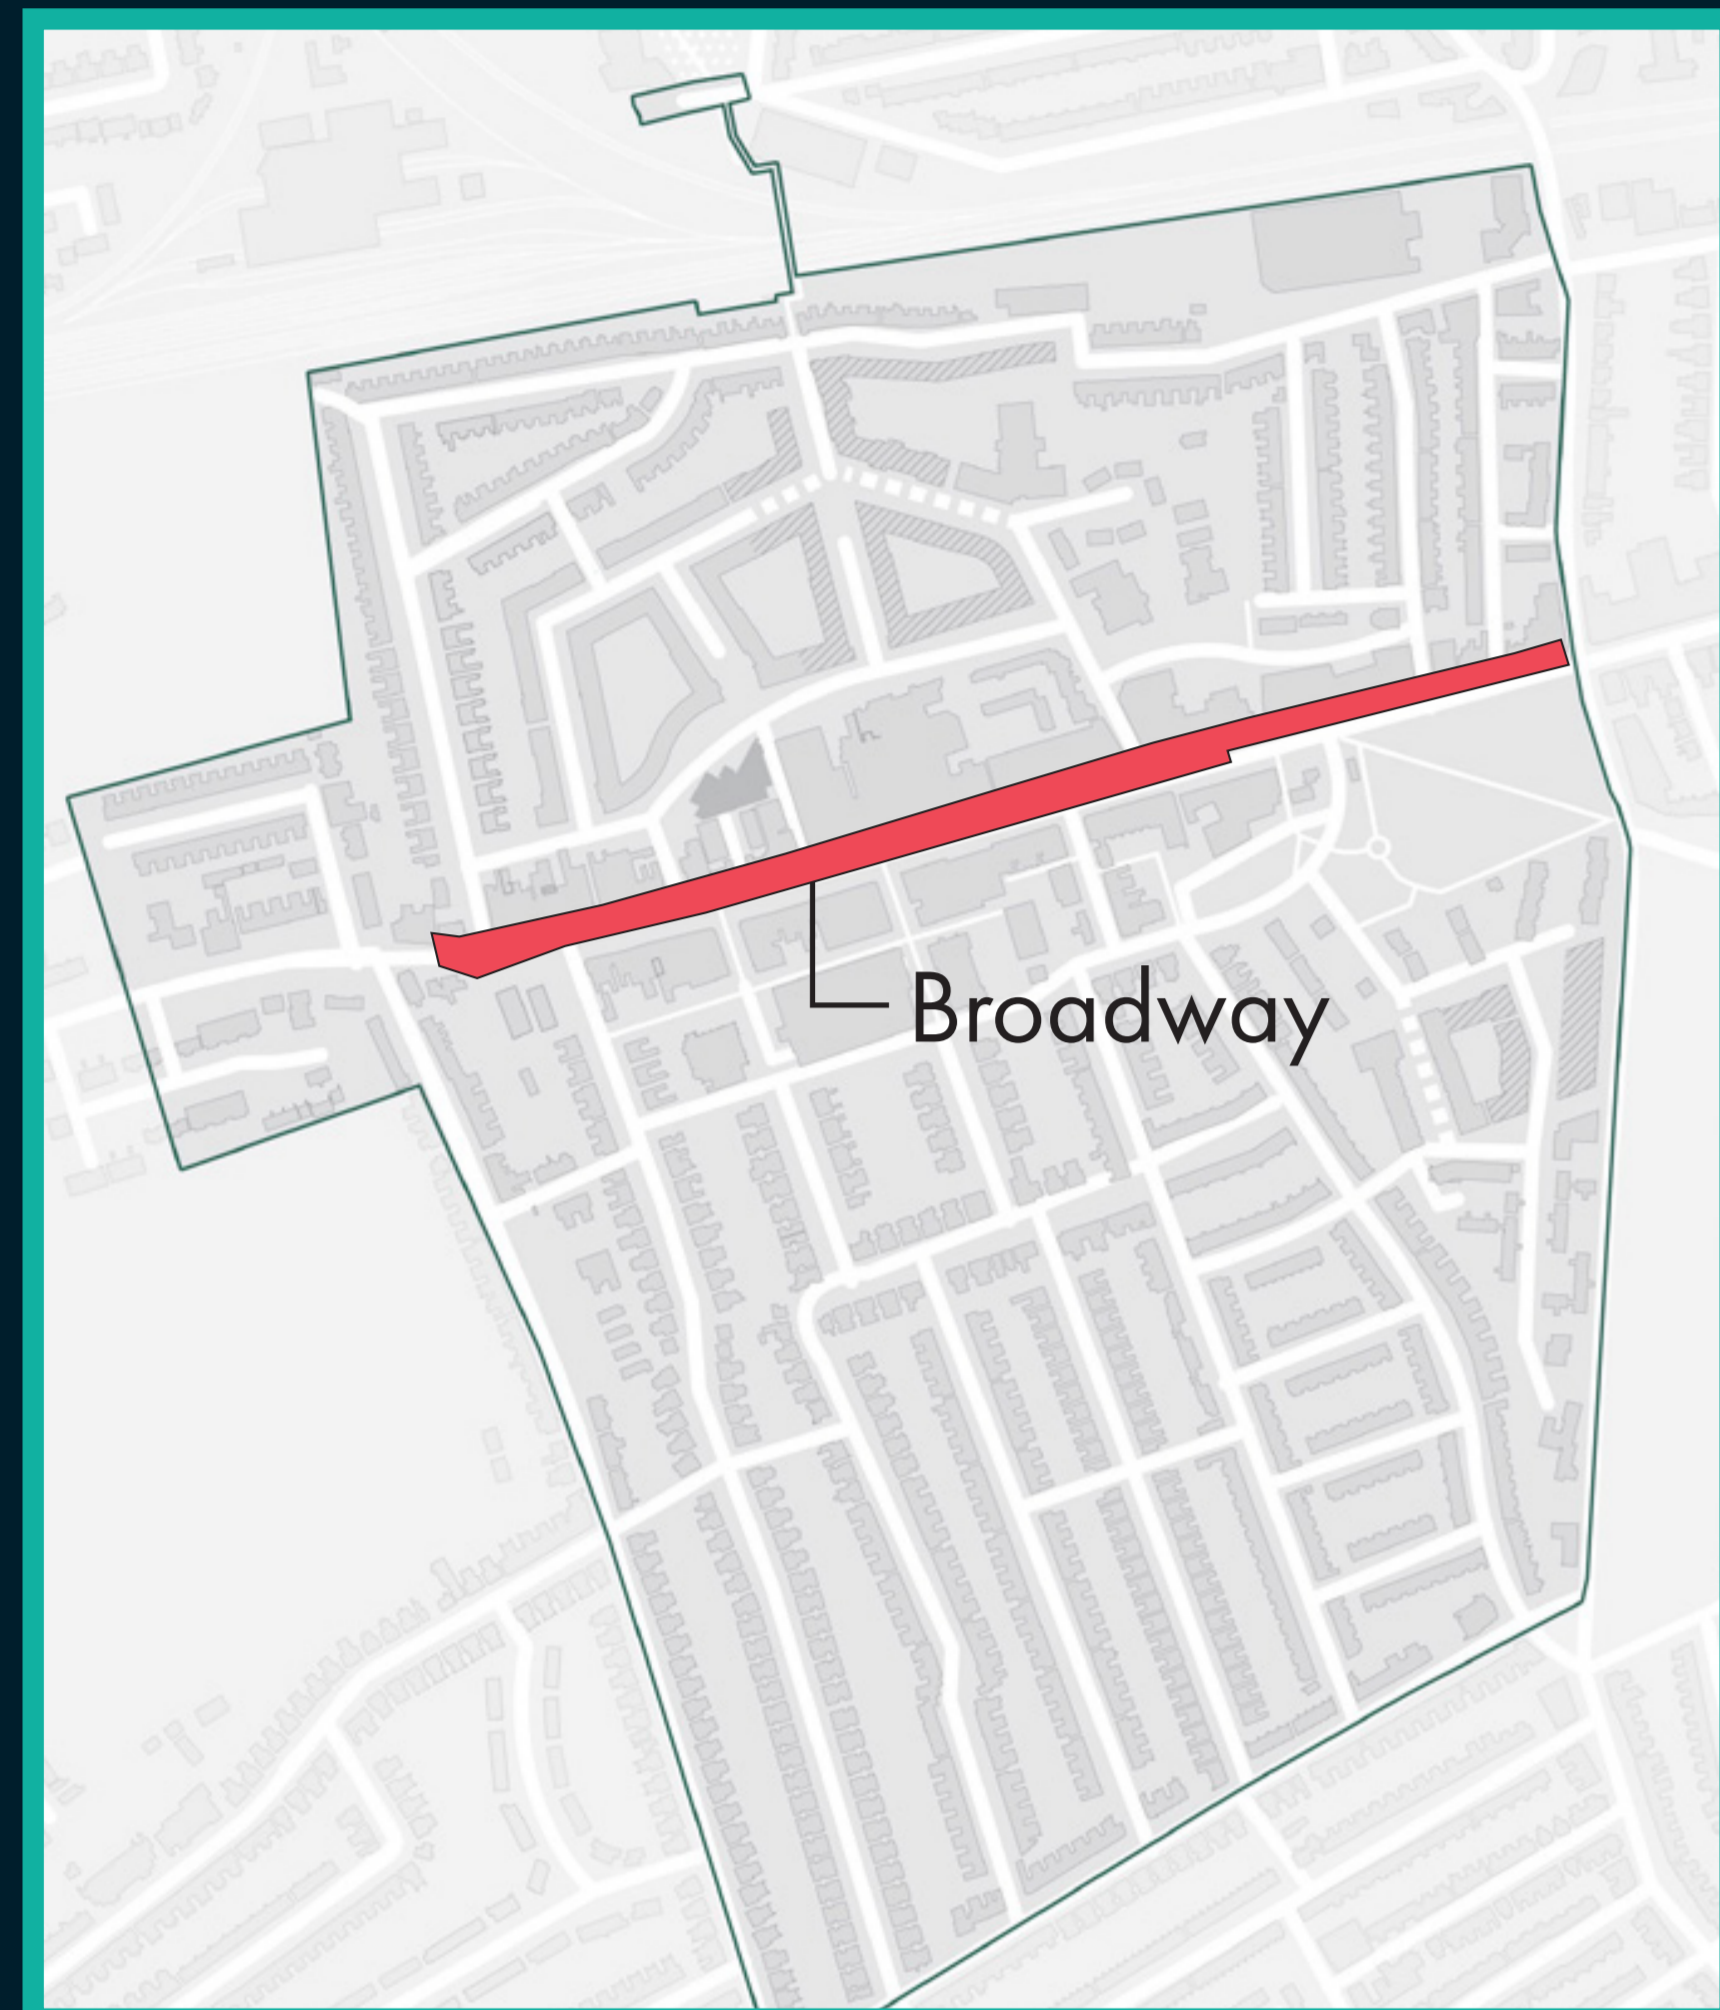

## BROADWAY

- A new crossing in line with St James' Avenue and several crossings relocated closer to side roads to improve north-south connections across Broadway
- Raised tables at side roads (continuous crossings to be explored at detailed design)
- Improved lighting
- Improve paving condition and remove clutter/reorganise street furniture
- No parking and no loading on Broadway. Loading will take place from side streets.


\* It may be necessary to move bus stops to accommodate new / relocated crossings

## LIDO JUNCTION

The changes to Lido Junction will improve safety by reducing crossing distances for pedestrians and creating more space and priority for cyclists. Subject to modelling, the proposed changes will not affect bus journey times at Lido Junction or Broadway.

- Advanced stop lines for cyclists at all arms of the junction
- Early release signals for cyclists at eastern and western arms of the junction
- Build out footway and remove island at southwest corner for shorter and simplified crossing on the western arm
- Wider crossings for pedestrians on the southern and western arms of the junction

## Lido Junction

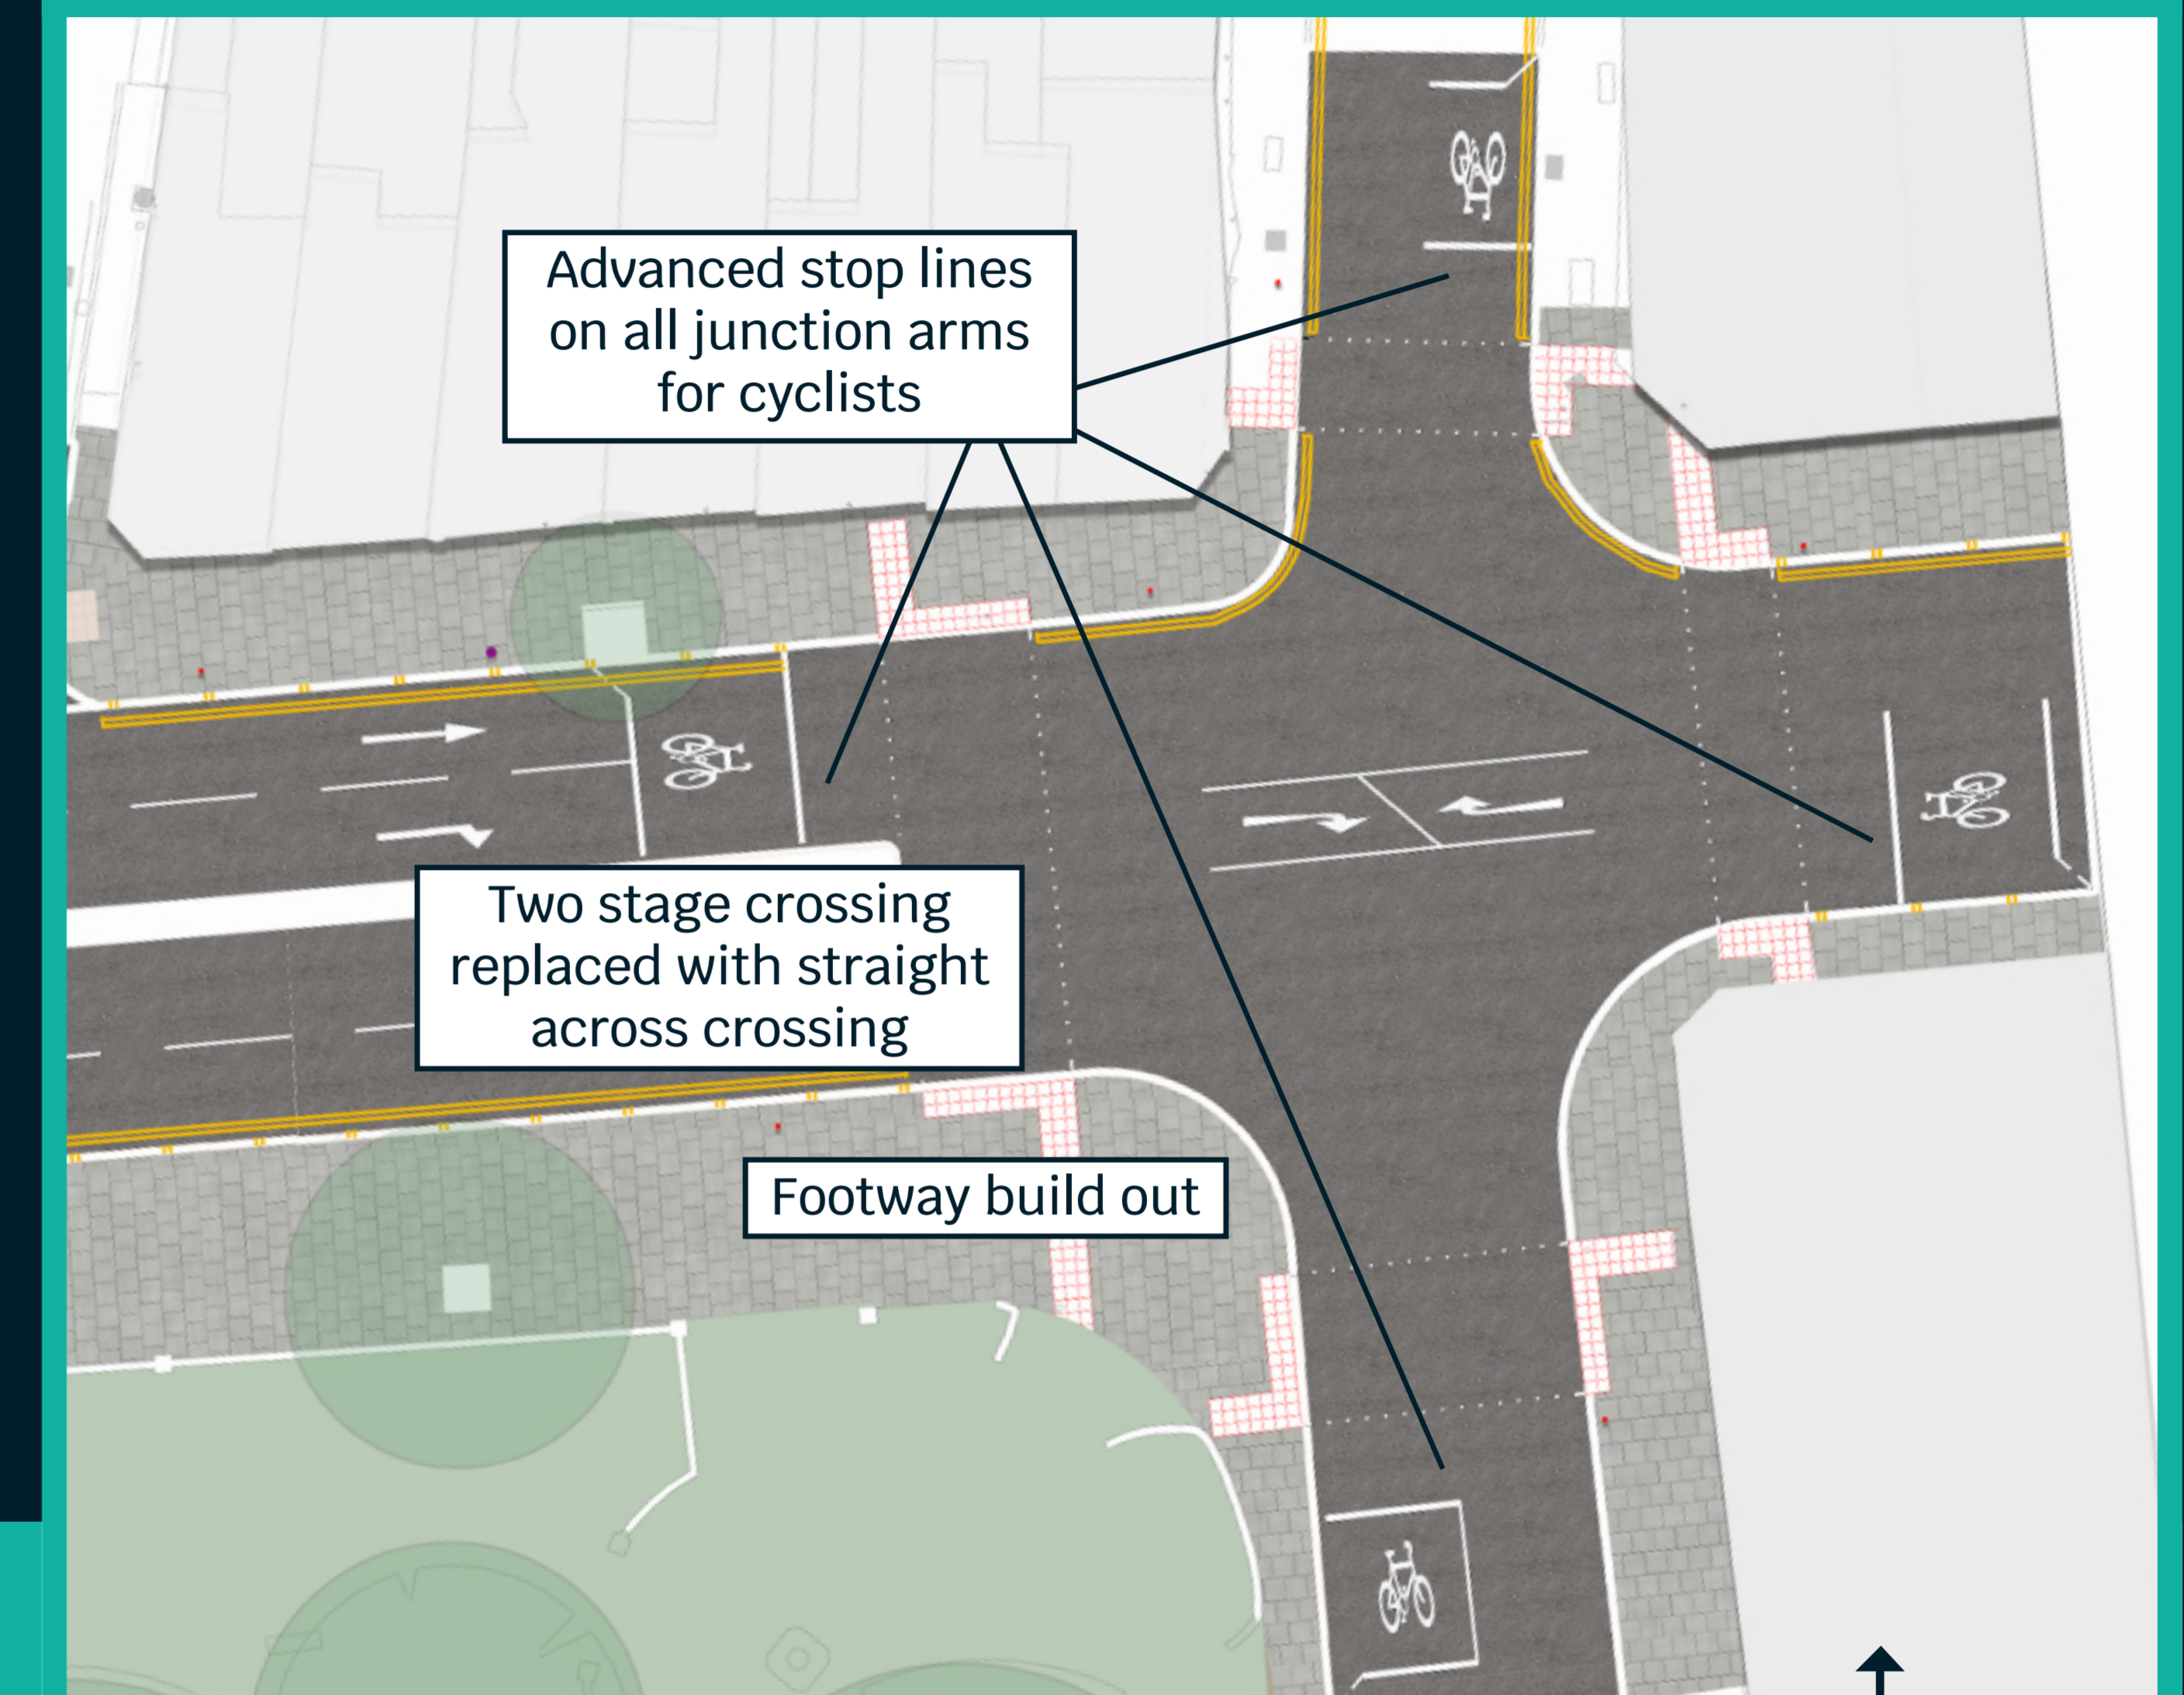

## Broadway and Lido Junction

